

FUNNEL DECK
51300 AB

OBSERVATION DECK
18300 AB

OWNER DECK
15300 AB




BRIDGE DECK
12300 AB

MAIN DECK
9300 AB


CABIN DECK
6300 AB

LOWER DECK
3300 AB


TANKDECK
1500 AB

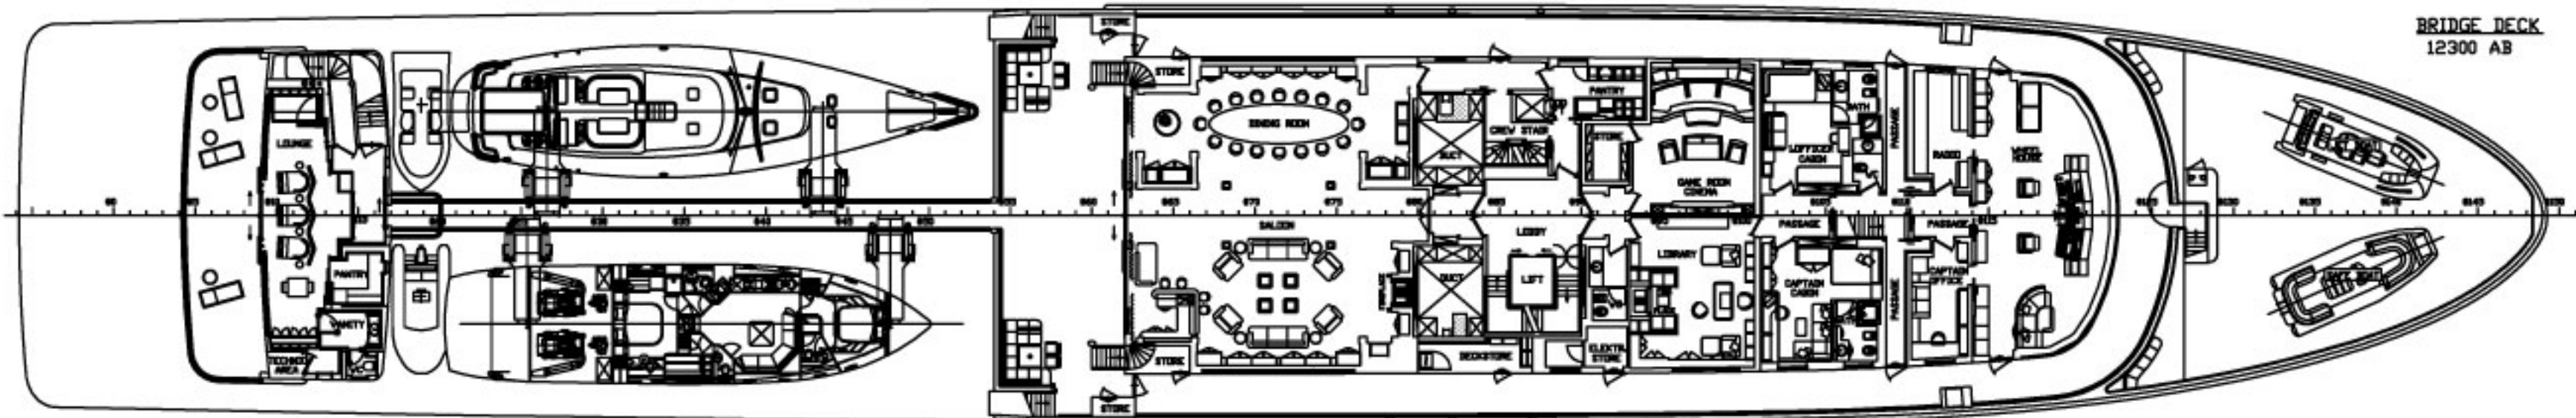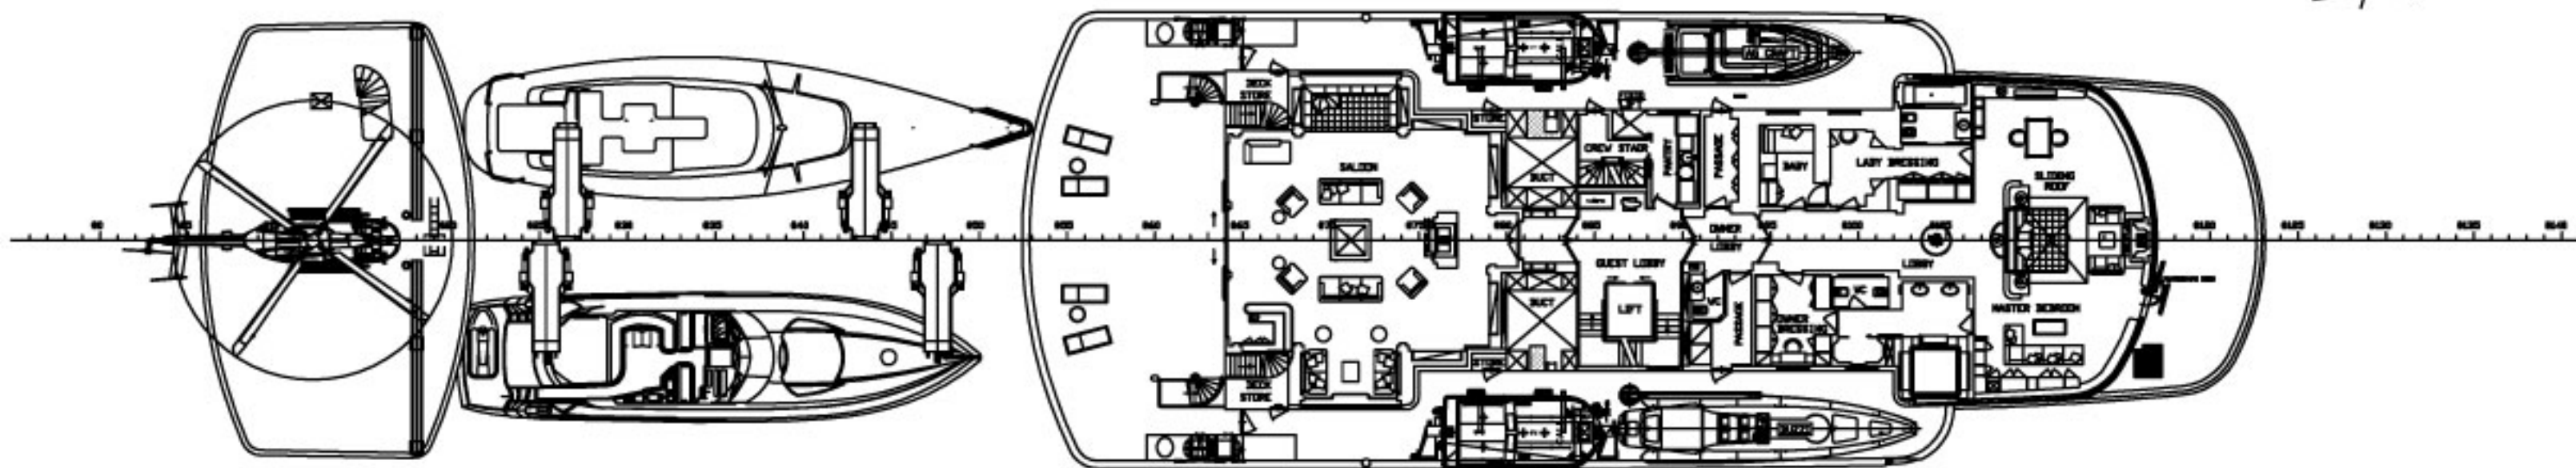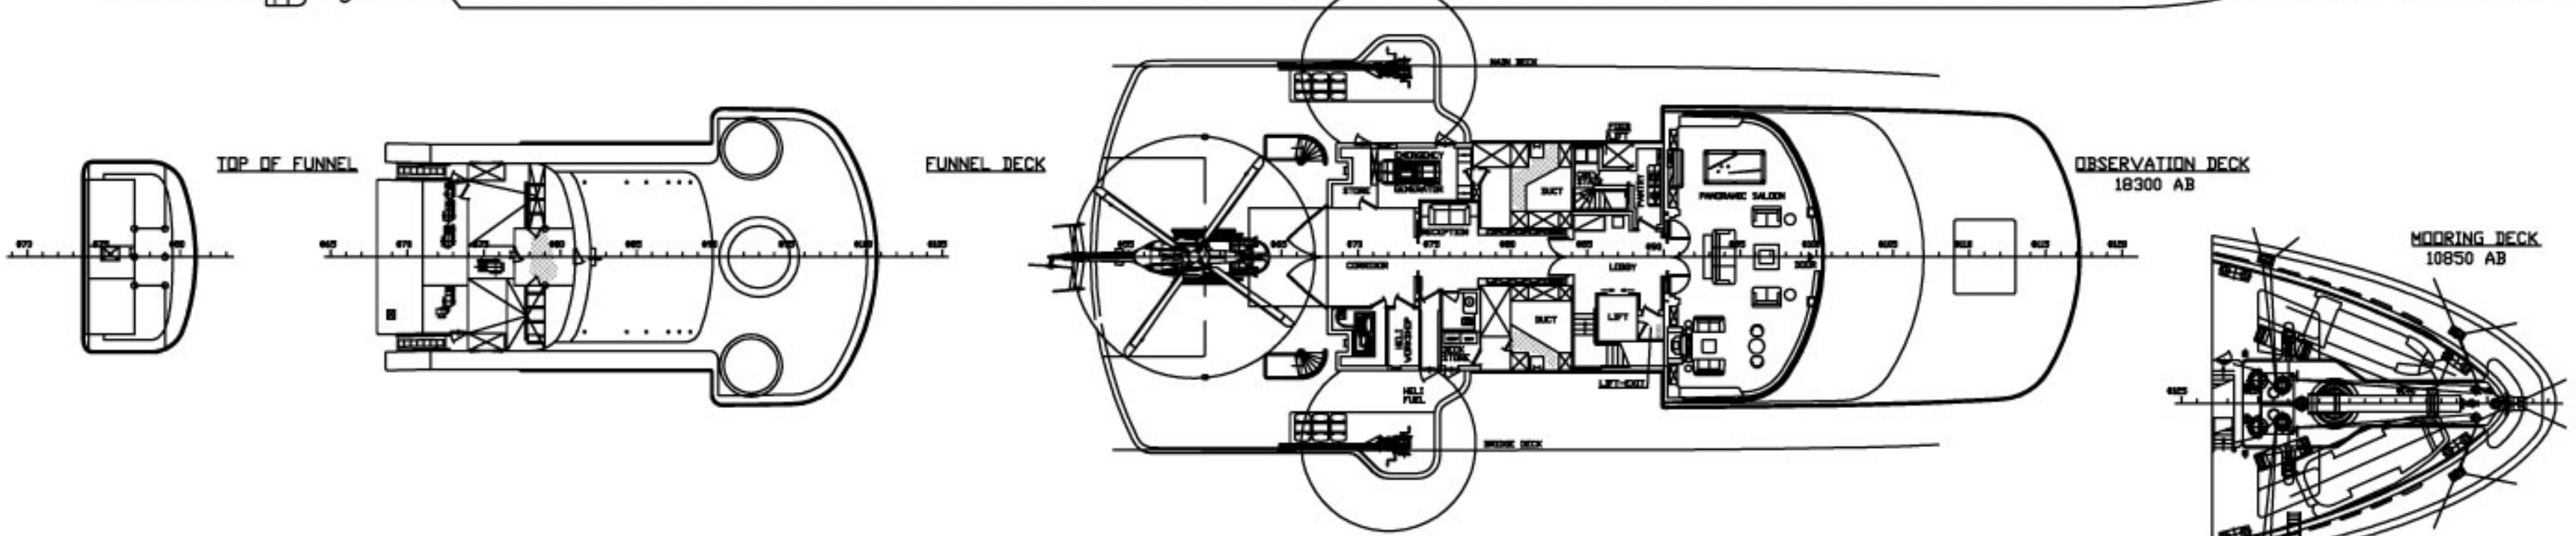


BRIDGE DECK
12300 AB

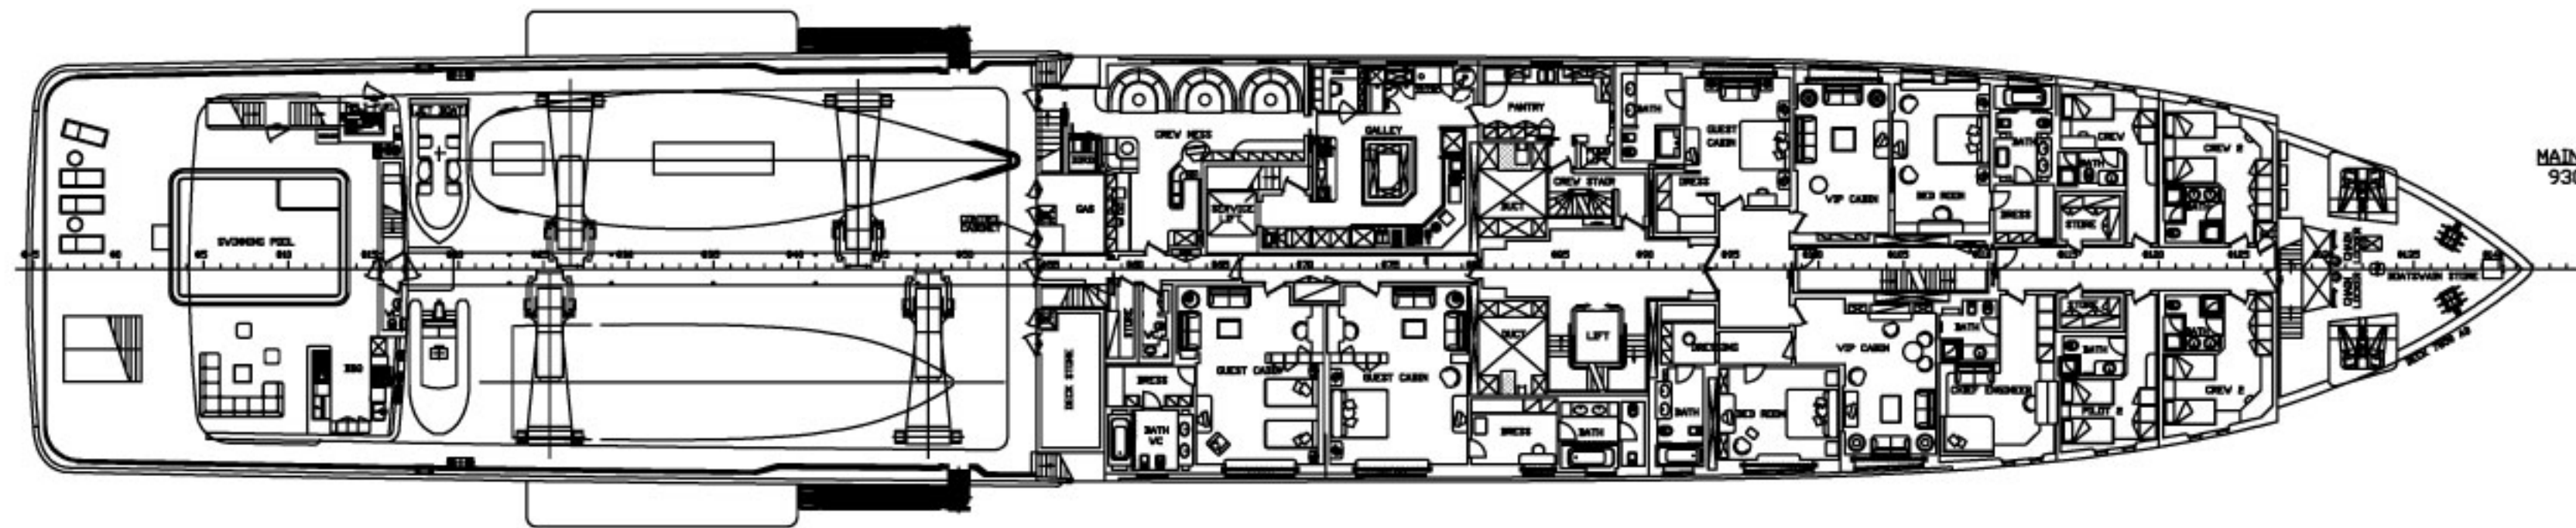


MAIN DECK
9300 AB

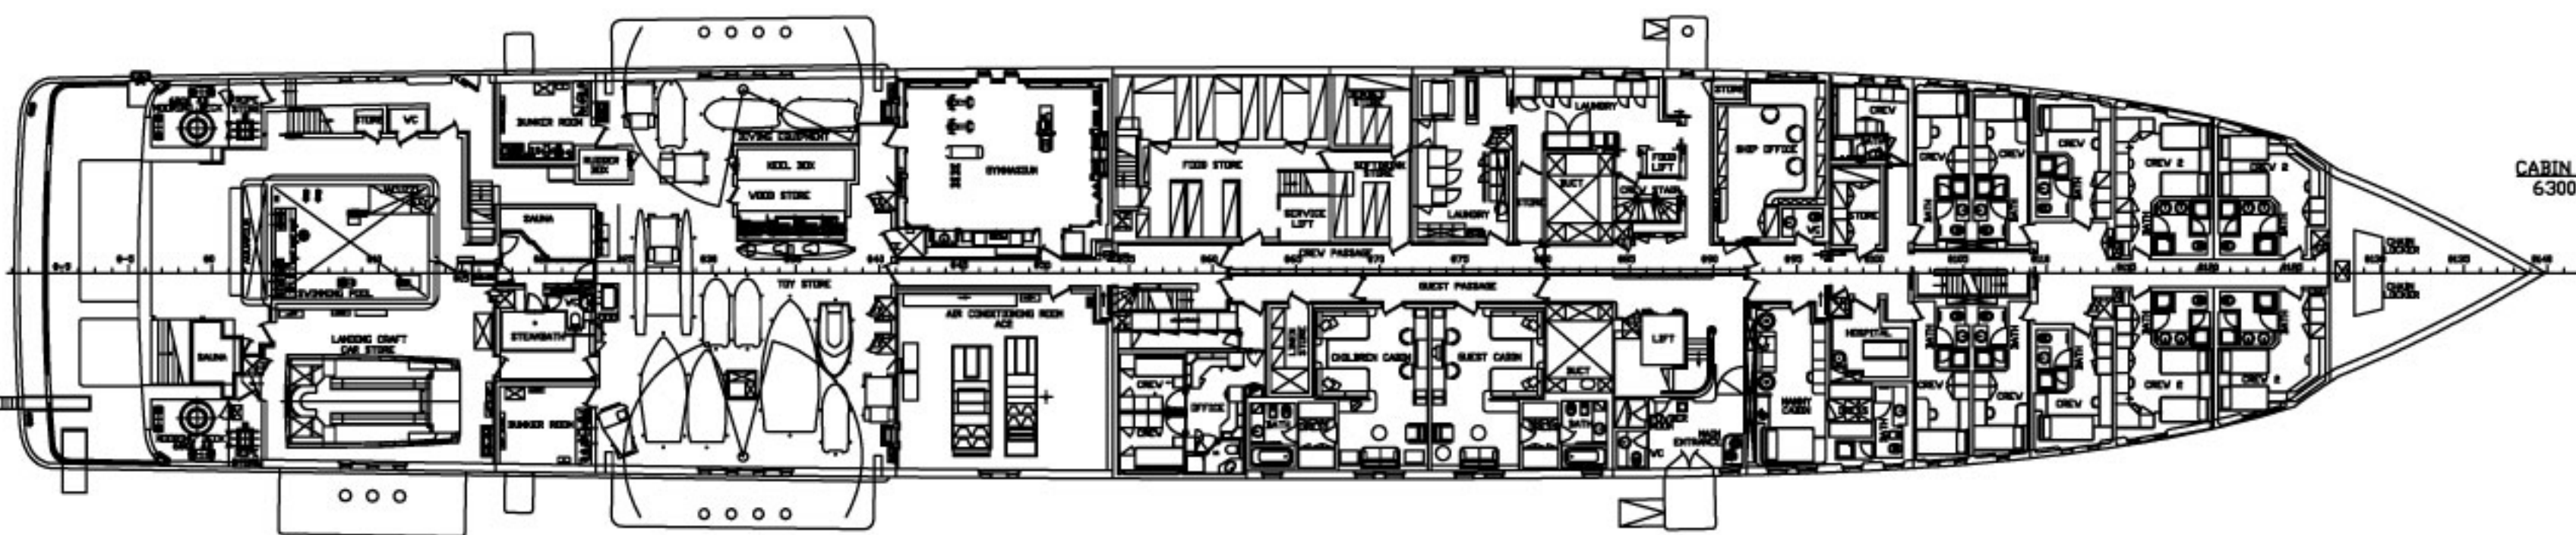

CABIN DECK
6300 AB

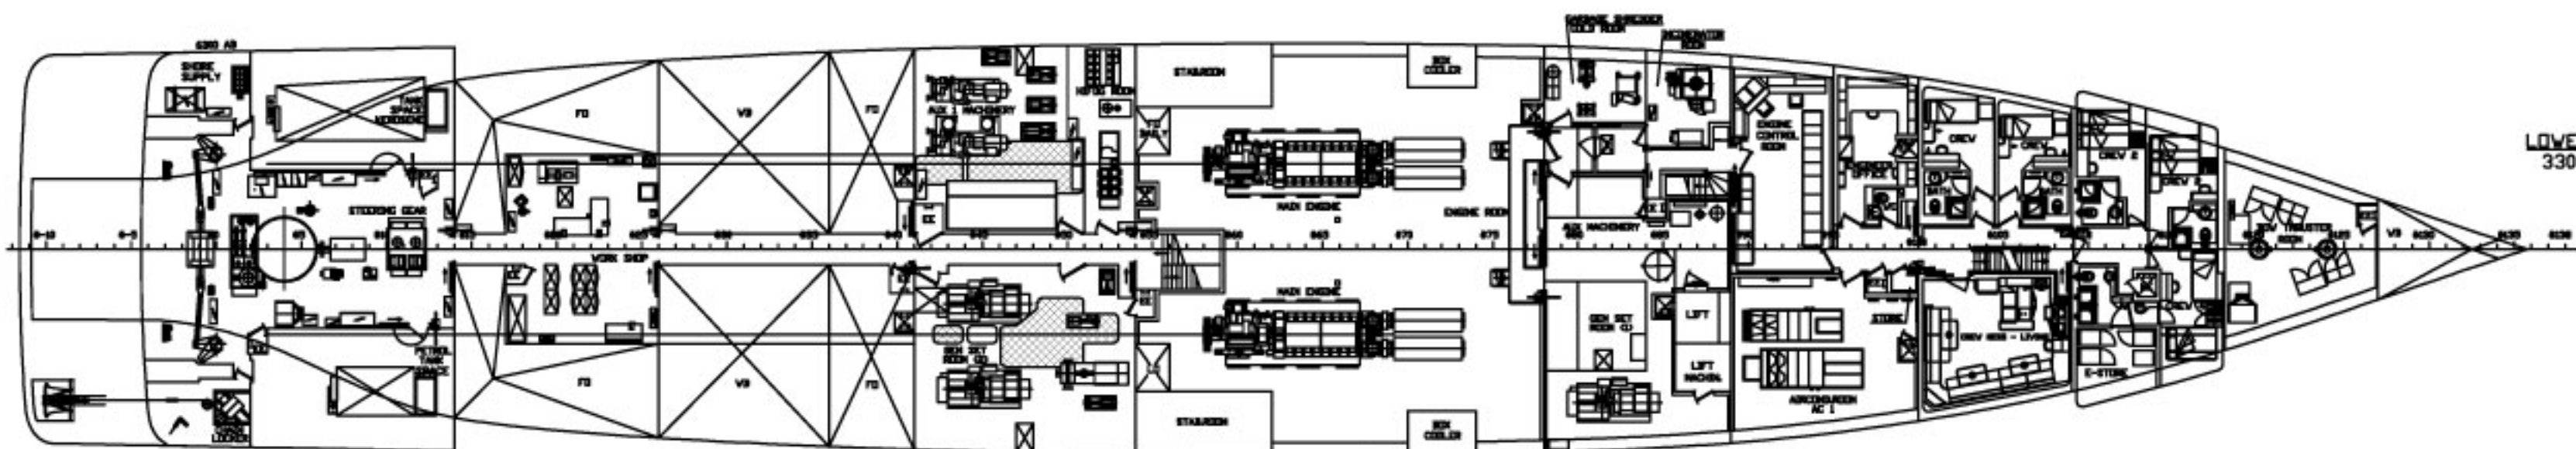

LOWER DECK
3300 AB

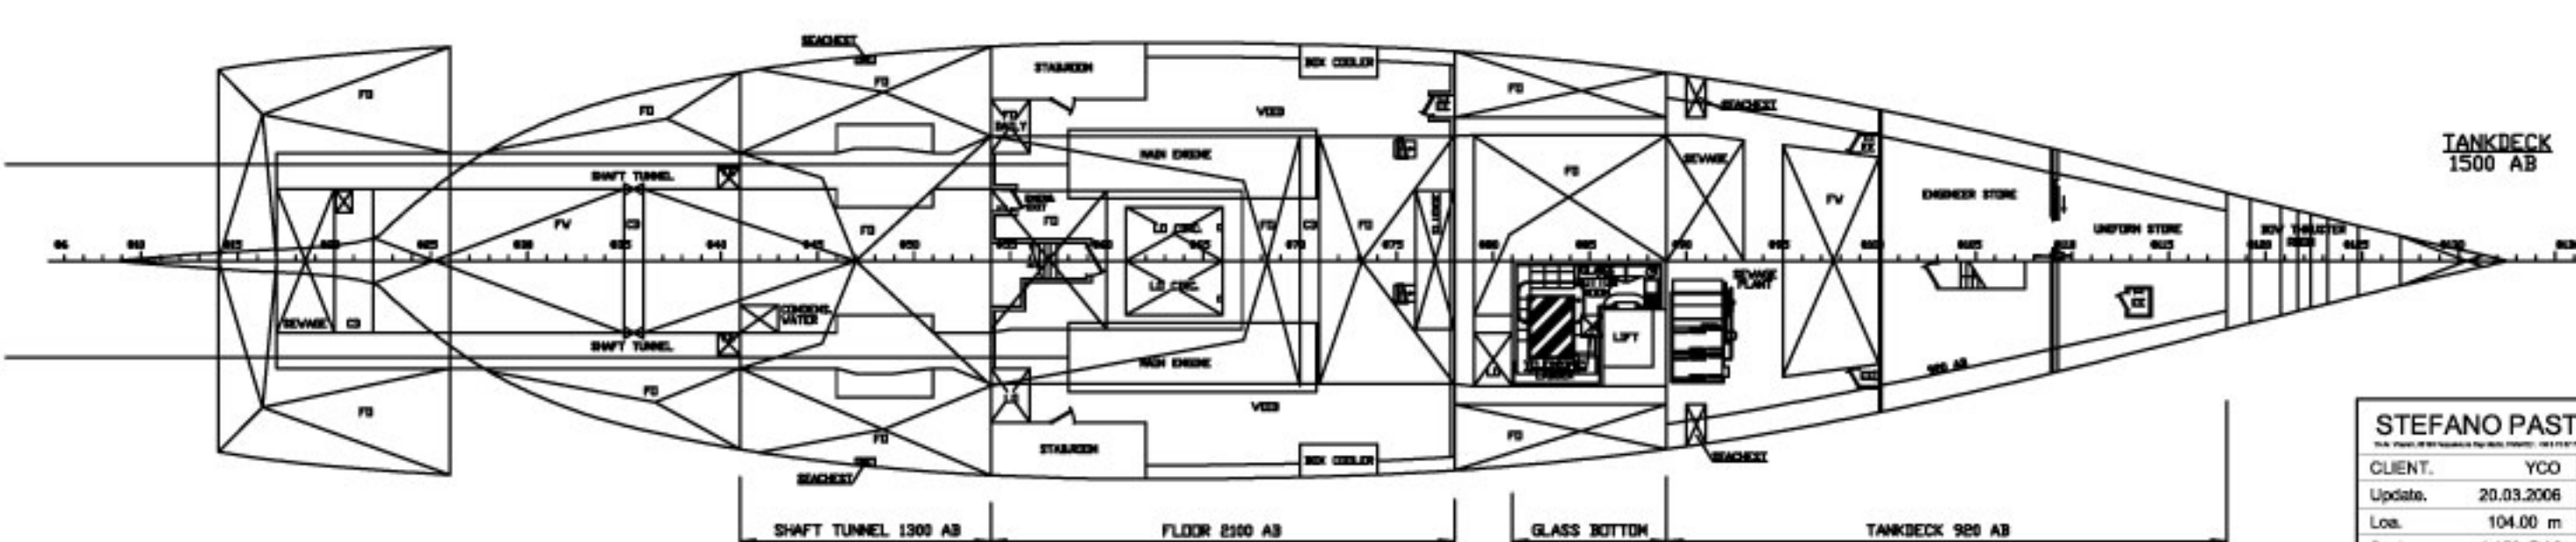

TANKDECK
1500 AB

SHAFT TUNNEL 1300 AB

FLOOR 2100 AB

TANKDECK 1500 AB

GLASS BOTTOM

ROOM 920 AB

TANKDECK 920 AB

STEFANO PASTROVICH Architect and Naval designer

CLIENT: YCO PROJECT: 0002-104 m LGS-LUNA

Update: 20.03.2006 DRW no. 0002_801810.00_GA

Loc: 104.00 m Lw: 000.00 m Bmax: 00.00 m Draft: . m

Scale: 1:150 @A0 Sheet: 2 of 2 First Emission: 11.03.2006

© 2006 STEFANO PASTROVICH. All rights reserved. No part of this publication may be reproduced, stored in a retrieval system, or transmitted, in any form or by any means, electronic, mechanical, photocopying, recording, or by any information storage or retrieval system, without the prior written permission of the author.